
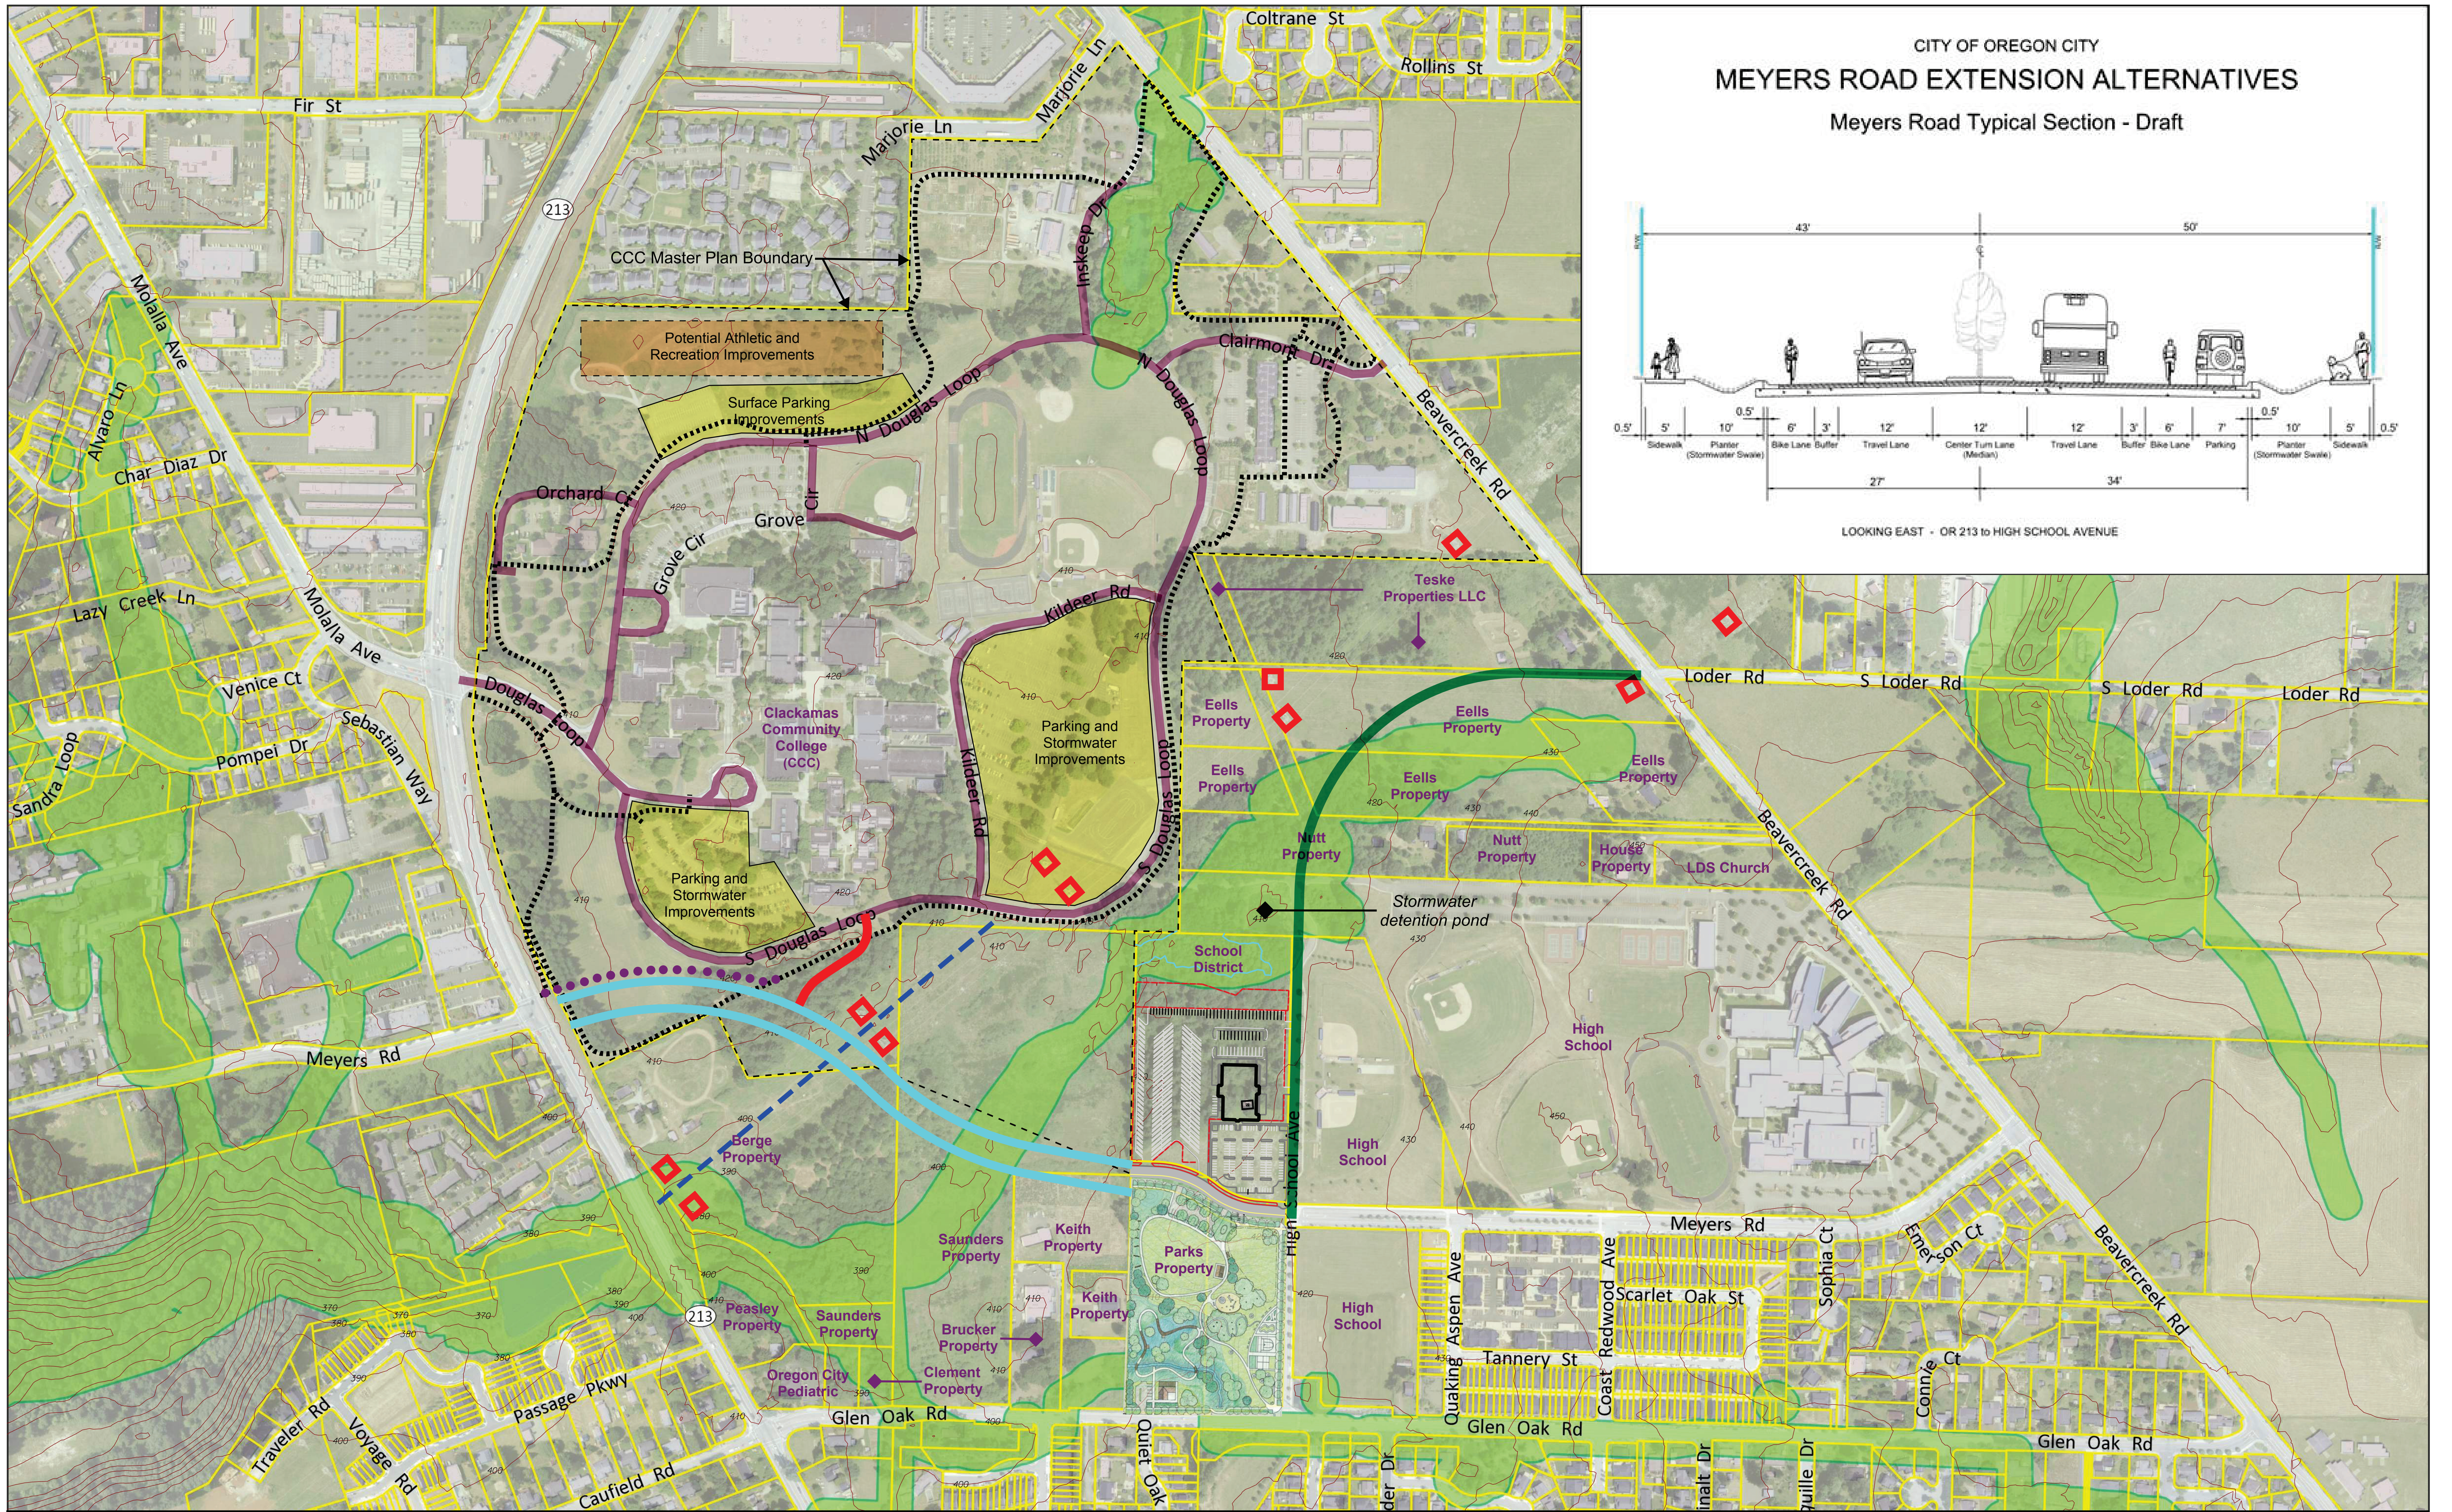


CITY OF OREGON CITY
MEYERS ROAD EXTENSION ALTERNATIVES
 Meyers Road Typical Section - Draft

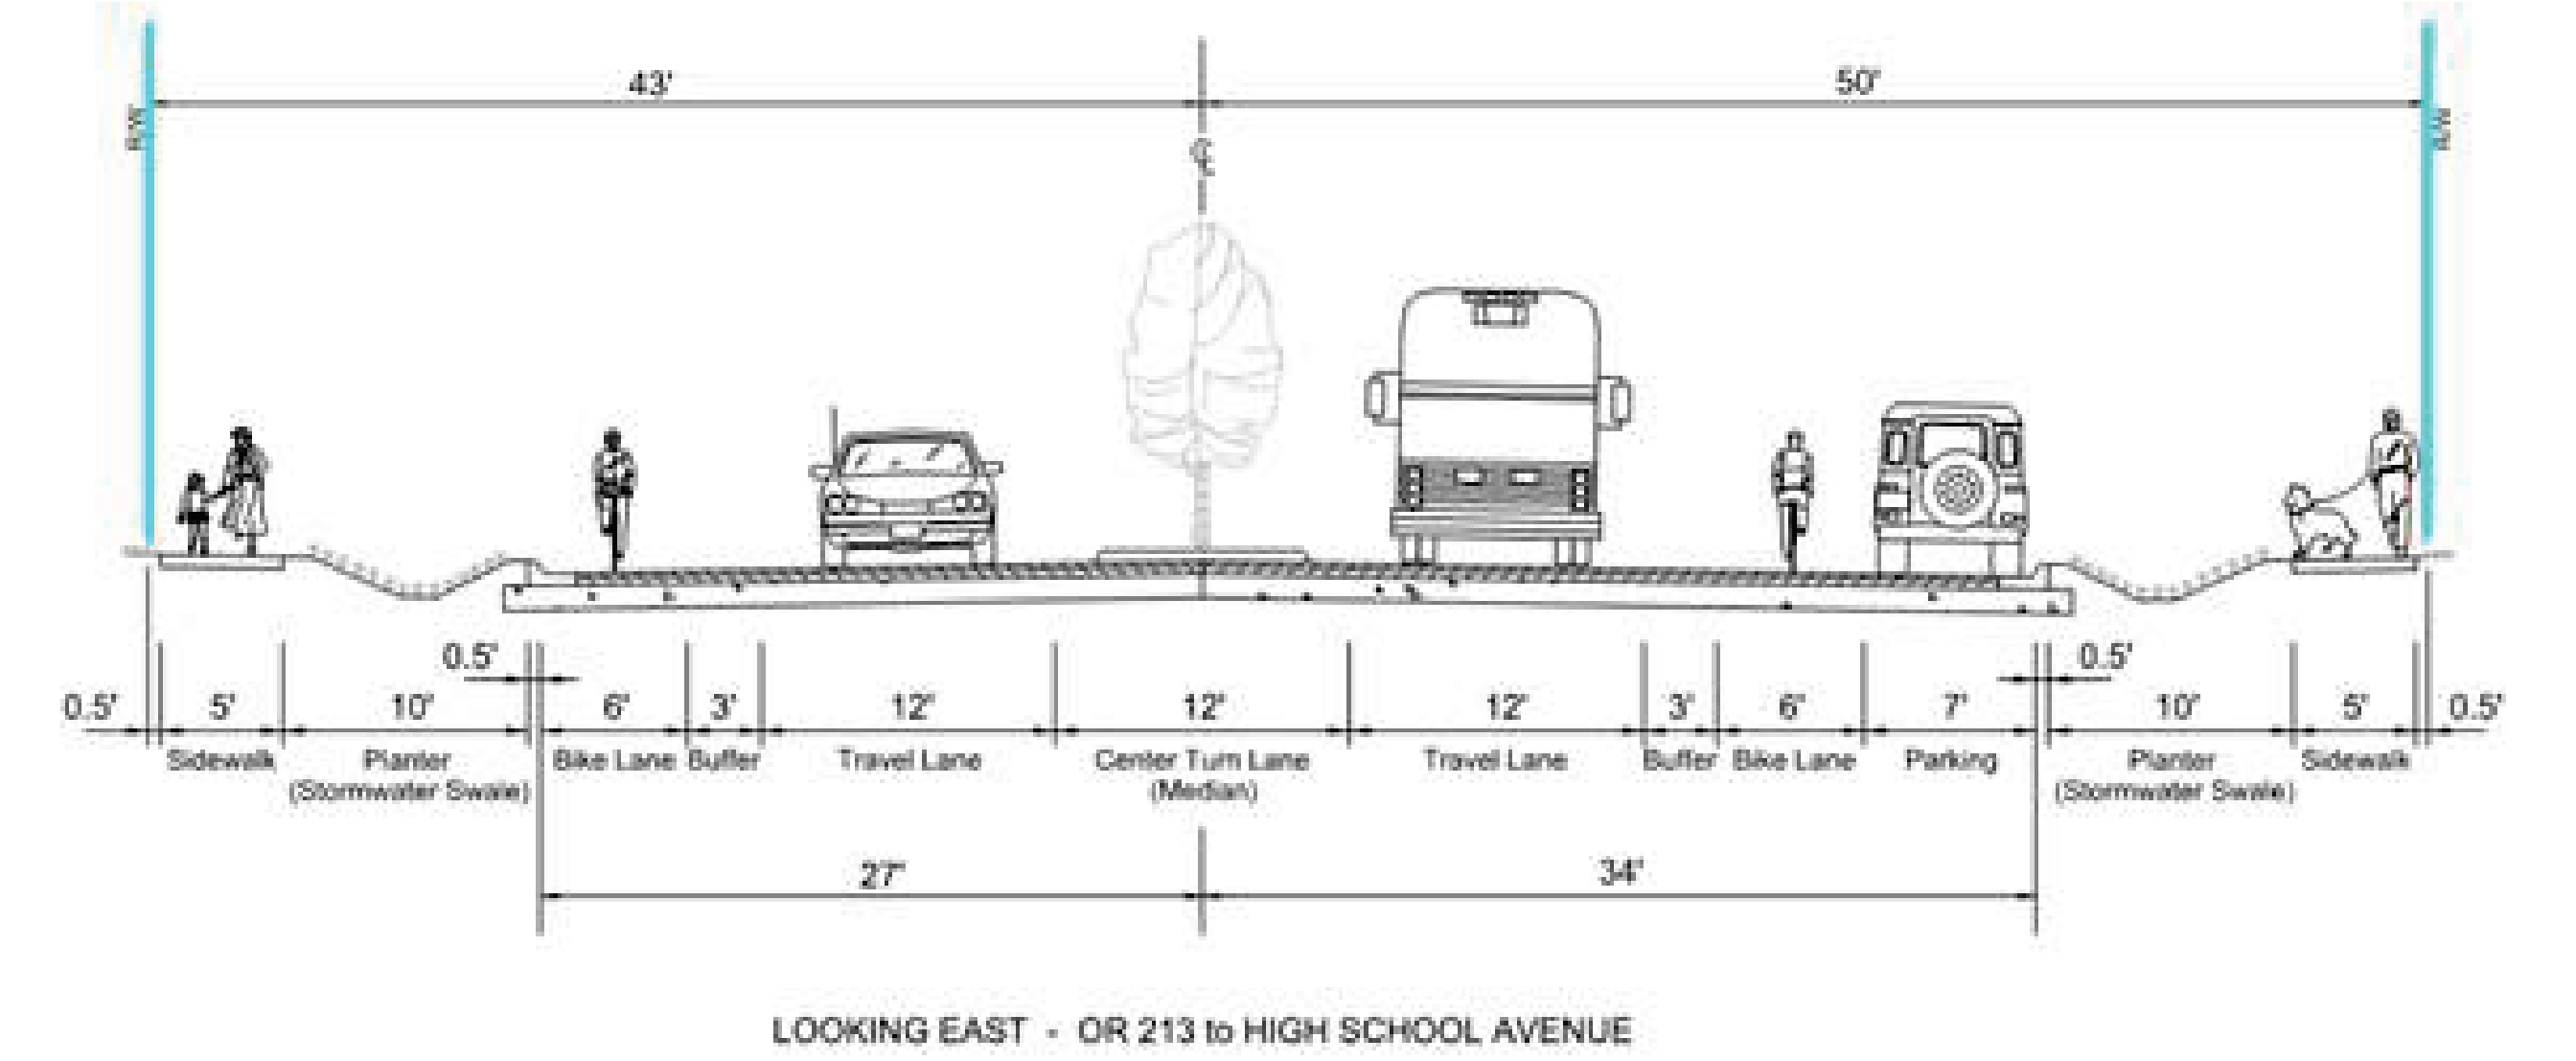

Data on this map is derived from multiple sources including but not limited to the City of Oregon City online webmaps, the City of Oregon City Transportation System Plan (TSP) (Effective 8/16/2013), Clackamas Community College (CCC) Master Plan (Approved 6/23/2008), and the Oregon City School District (OCSD) Transportation and Maintenance Facility improvement plans. This information was developed at multiple scales and accuracies. No warranty is made with this map. This map is for informational purposes only and is not suitable for legal, engineering, or surveying purposes.

- Legend**
- Meyers Road Extension Alternative (Industrial Minor Arterial) 93' Right-of-Way Width
 - CCC Connector (Industrial Local Road)
 - CCC Master Plan Vehicular Circulation Routes (6/23/2008)
 - Loder Road Extension
 - - - - Existing Trail
 - Proposed Trail
 - - - - Future BPA Trail
 - Powerline Tower
 - NROD
 - CCC Master Plan (6/23/2008)

Meyers Road Extension Alternatives

Preferred Alternative Map - DRAFT

May 19, 2015

N

DAVID EVANS AND ASSOCIATES INC.

0 400 800 1,600 Feet

1 inch = 200 feet